



BASEMENT _ PLAN

EXISTING	
	1:200 @A3
	1:100 @A1
	04.05.2026
	I.lezzi
	ARC_E01



no. name date scale status title client project

all dimensions to be checked on site

20 18 16 14 12 10 8 6 4 2 0 m

spaceAgent

Architects and Designers
London-Heidelberg-Barcelona-Brussels
spaceAgent Architects Ltd. is a RIBA Chartered Practice


www.spaceagent.com
mail@spaceagent.com

Conversion to residential
397 - 405 Archway Rd
London N6 4ER

Alliance 1903 LTD
Watford

Ground floor plan
as existing

EXISTING	
	1:200 @A3
	1:100 @A1
	04.05.2026
	I.lezzi
	ARC_E02

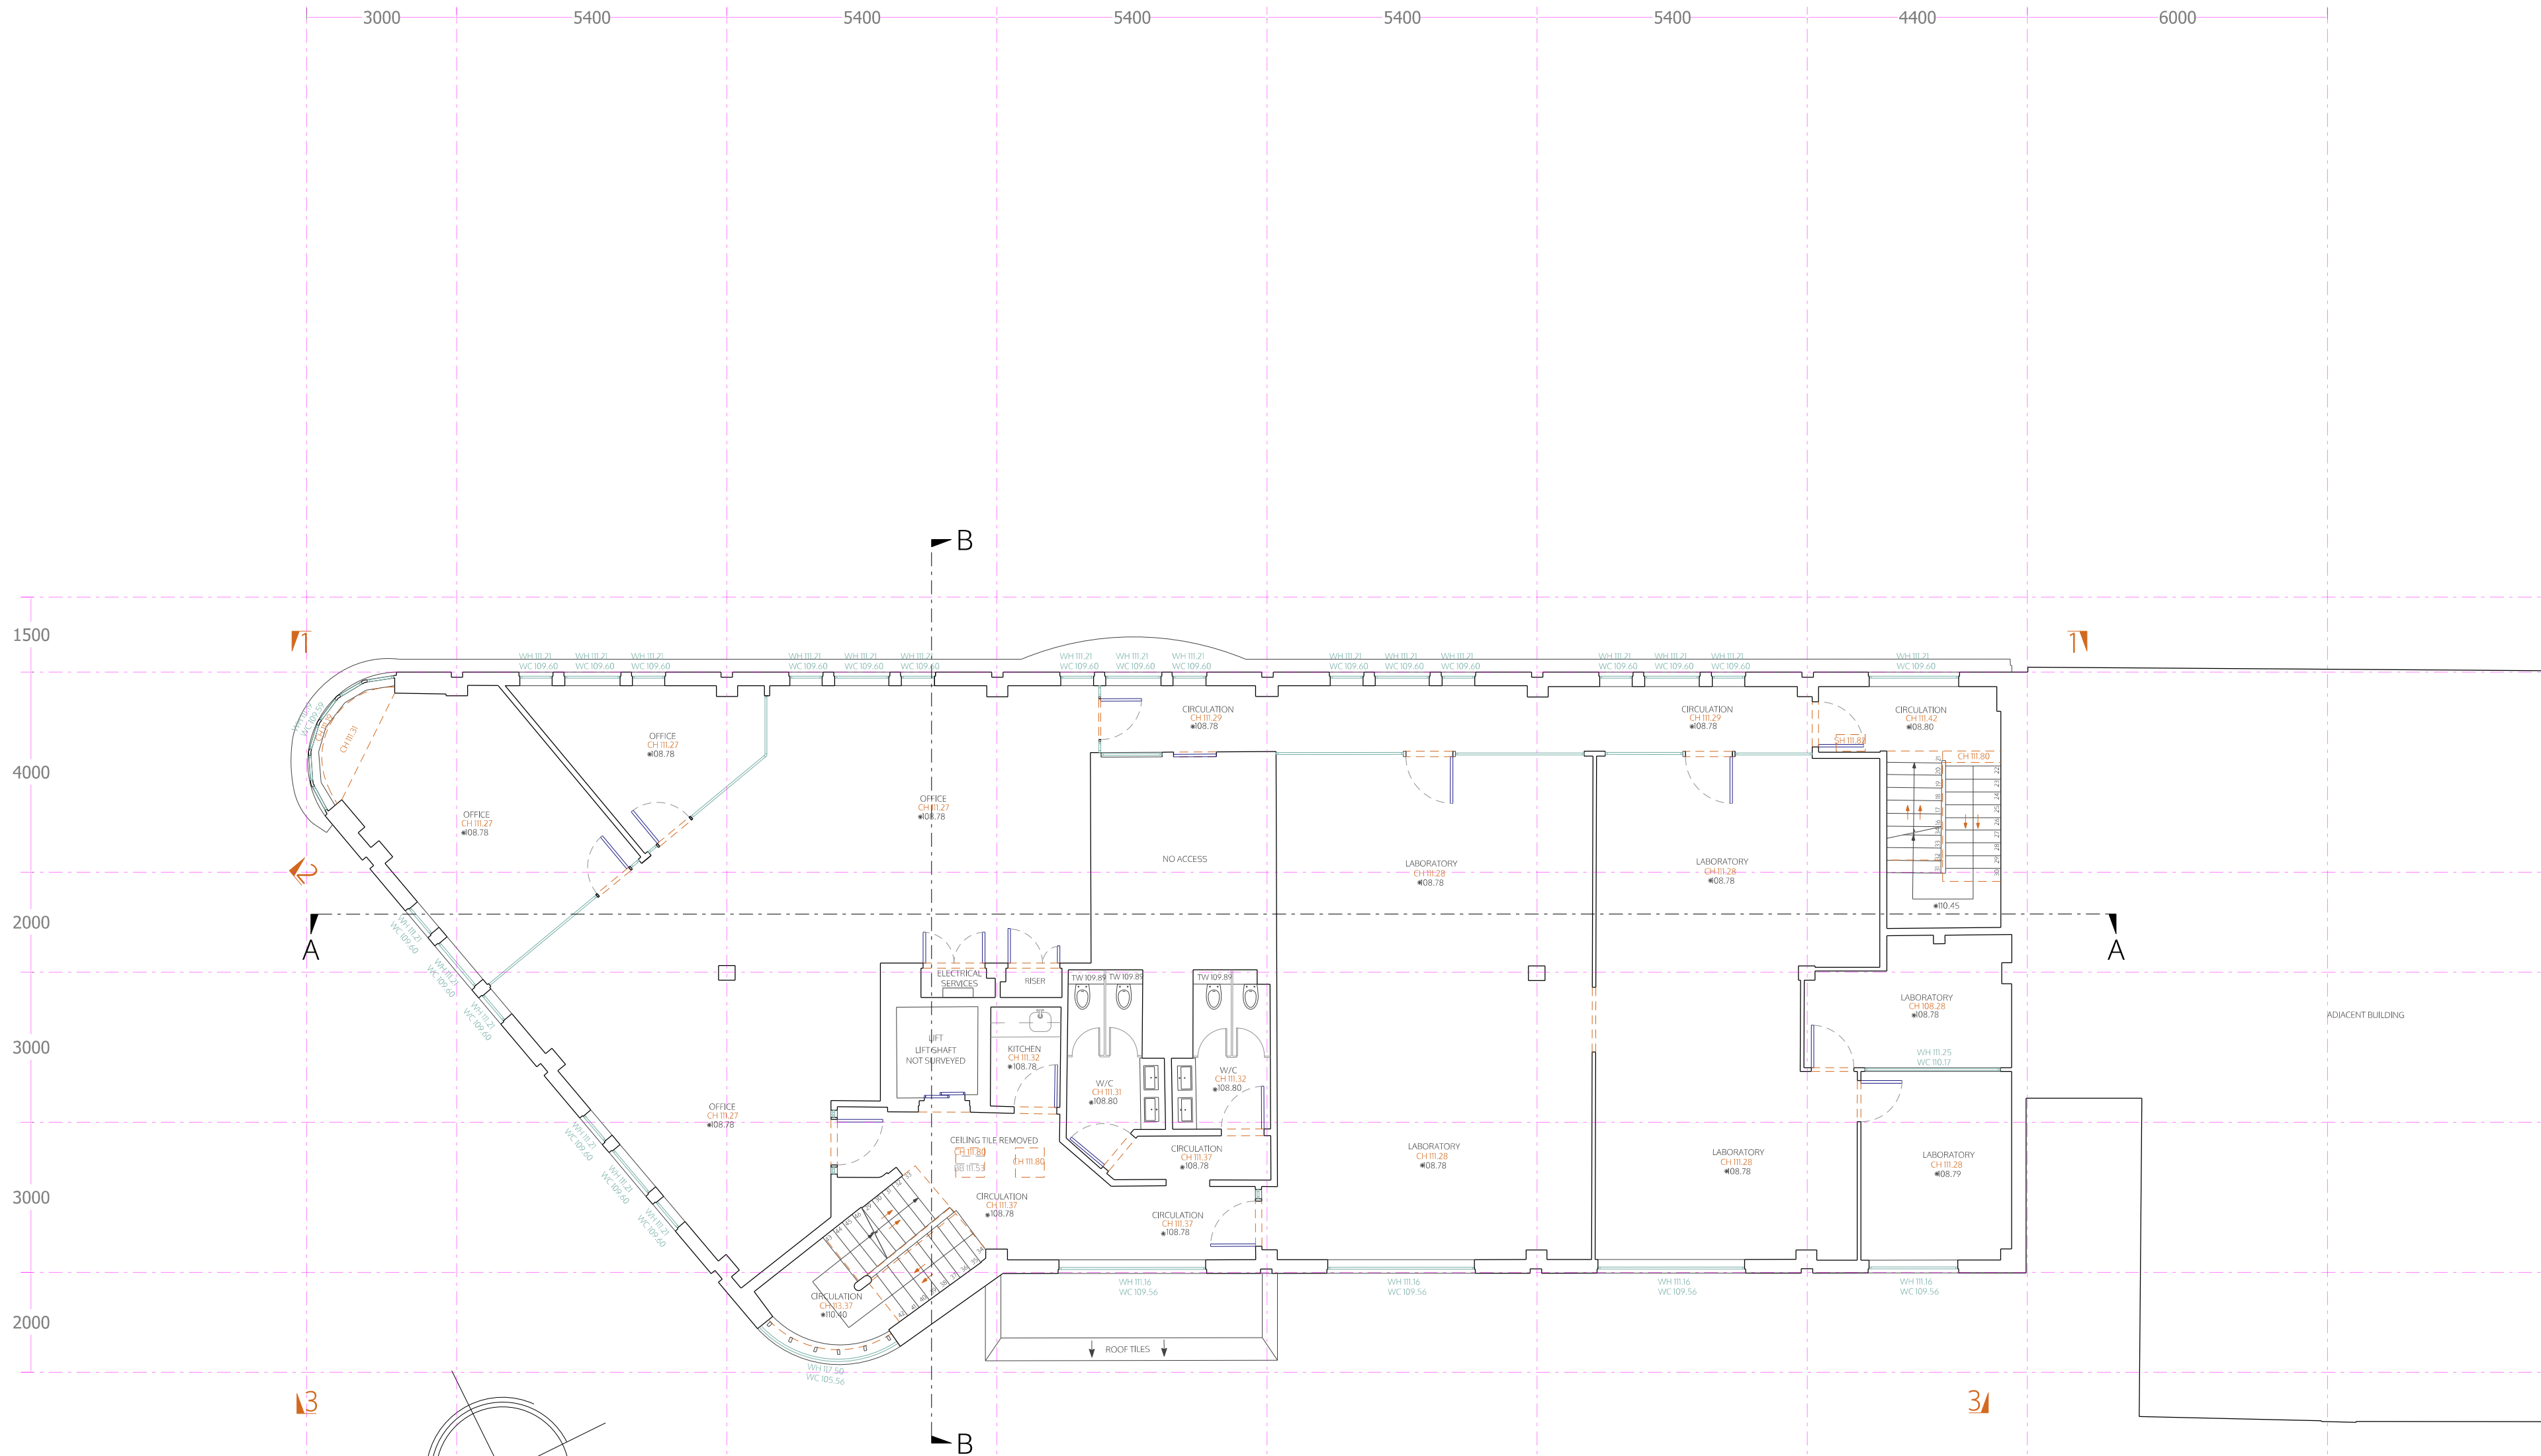

FIRST FLOOR _ PLAN

FIRST FLOOR _ PLAN



SECOND FLOOR _ PLAN

© ALL COPYRIGHT

spaceAgent

Architects and Designers
London-Heidelberg-Barcelona-Brussels
spaceAgent Architects Ltd. is a RIBA Chartered Practice

www.spaceagent.com
mail@spaceagent.com




project	Conversion to residential 397 - 405 Archway Rd London N6 4ER
---------	--

Alliance 1903 LTD
Watford

titel Second floor plan
as existing

no.	name	date	scale	status
				EXISTING
			1:200 @A3 1:100 @A1	
			04.05.2026	
		I.lezzi		
				ARC_E04

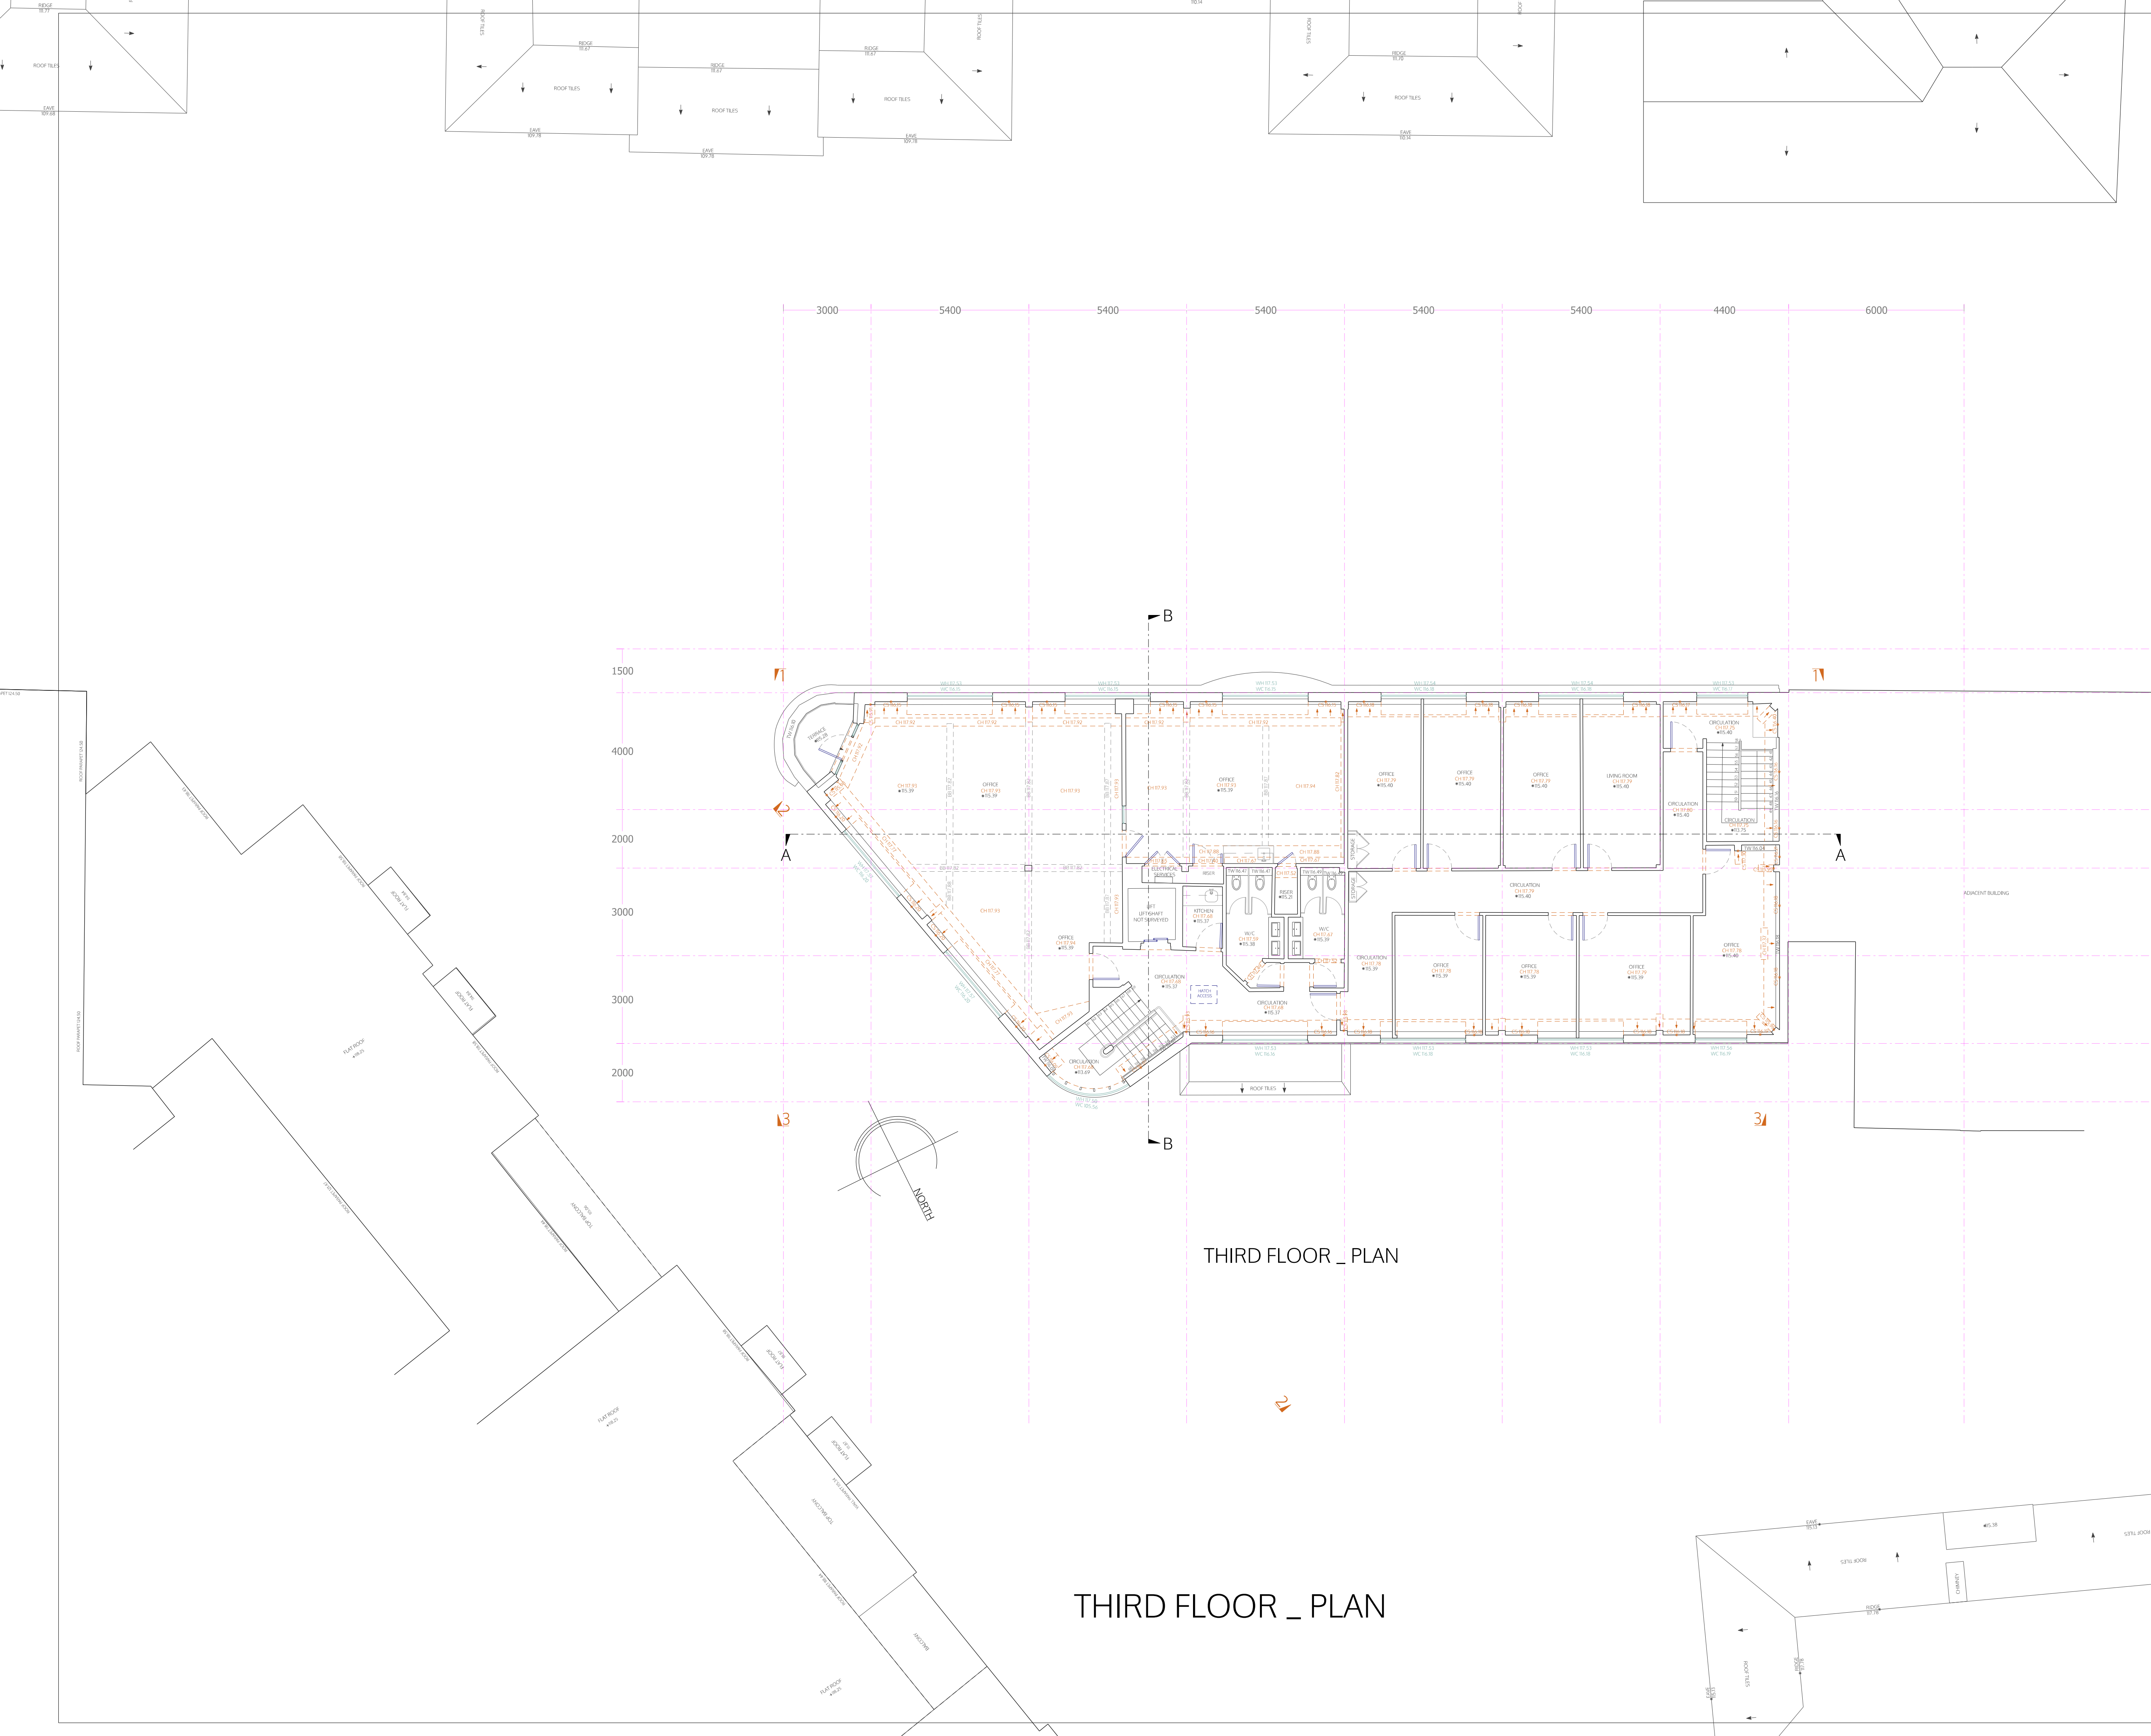

THIRD FLOOR _ PLAN

THIRD FLOOR _ PLAN

no. name date scale status title client project

all dimensions to be checked on site

20 18 16 14 12 10 8 6 4 2 0 m

spaceAgent

Architects and Designers
London-Heidelberg-Barcelona-Brussels
spaceAgent Architects Ltd. is a RIBA Chartered Practice

www.spaceagent.com
mail@spaceagent.com

Conversion to residential
397 - 405 Archway Rd
London N6 4ER

Alliance 1903 LTD
Watford

Third floor plan
as existing


EXISTING

1:200 @A3
1:100 @A1

04.05.2026

I.lezzi

ARC_E05

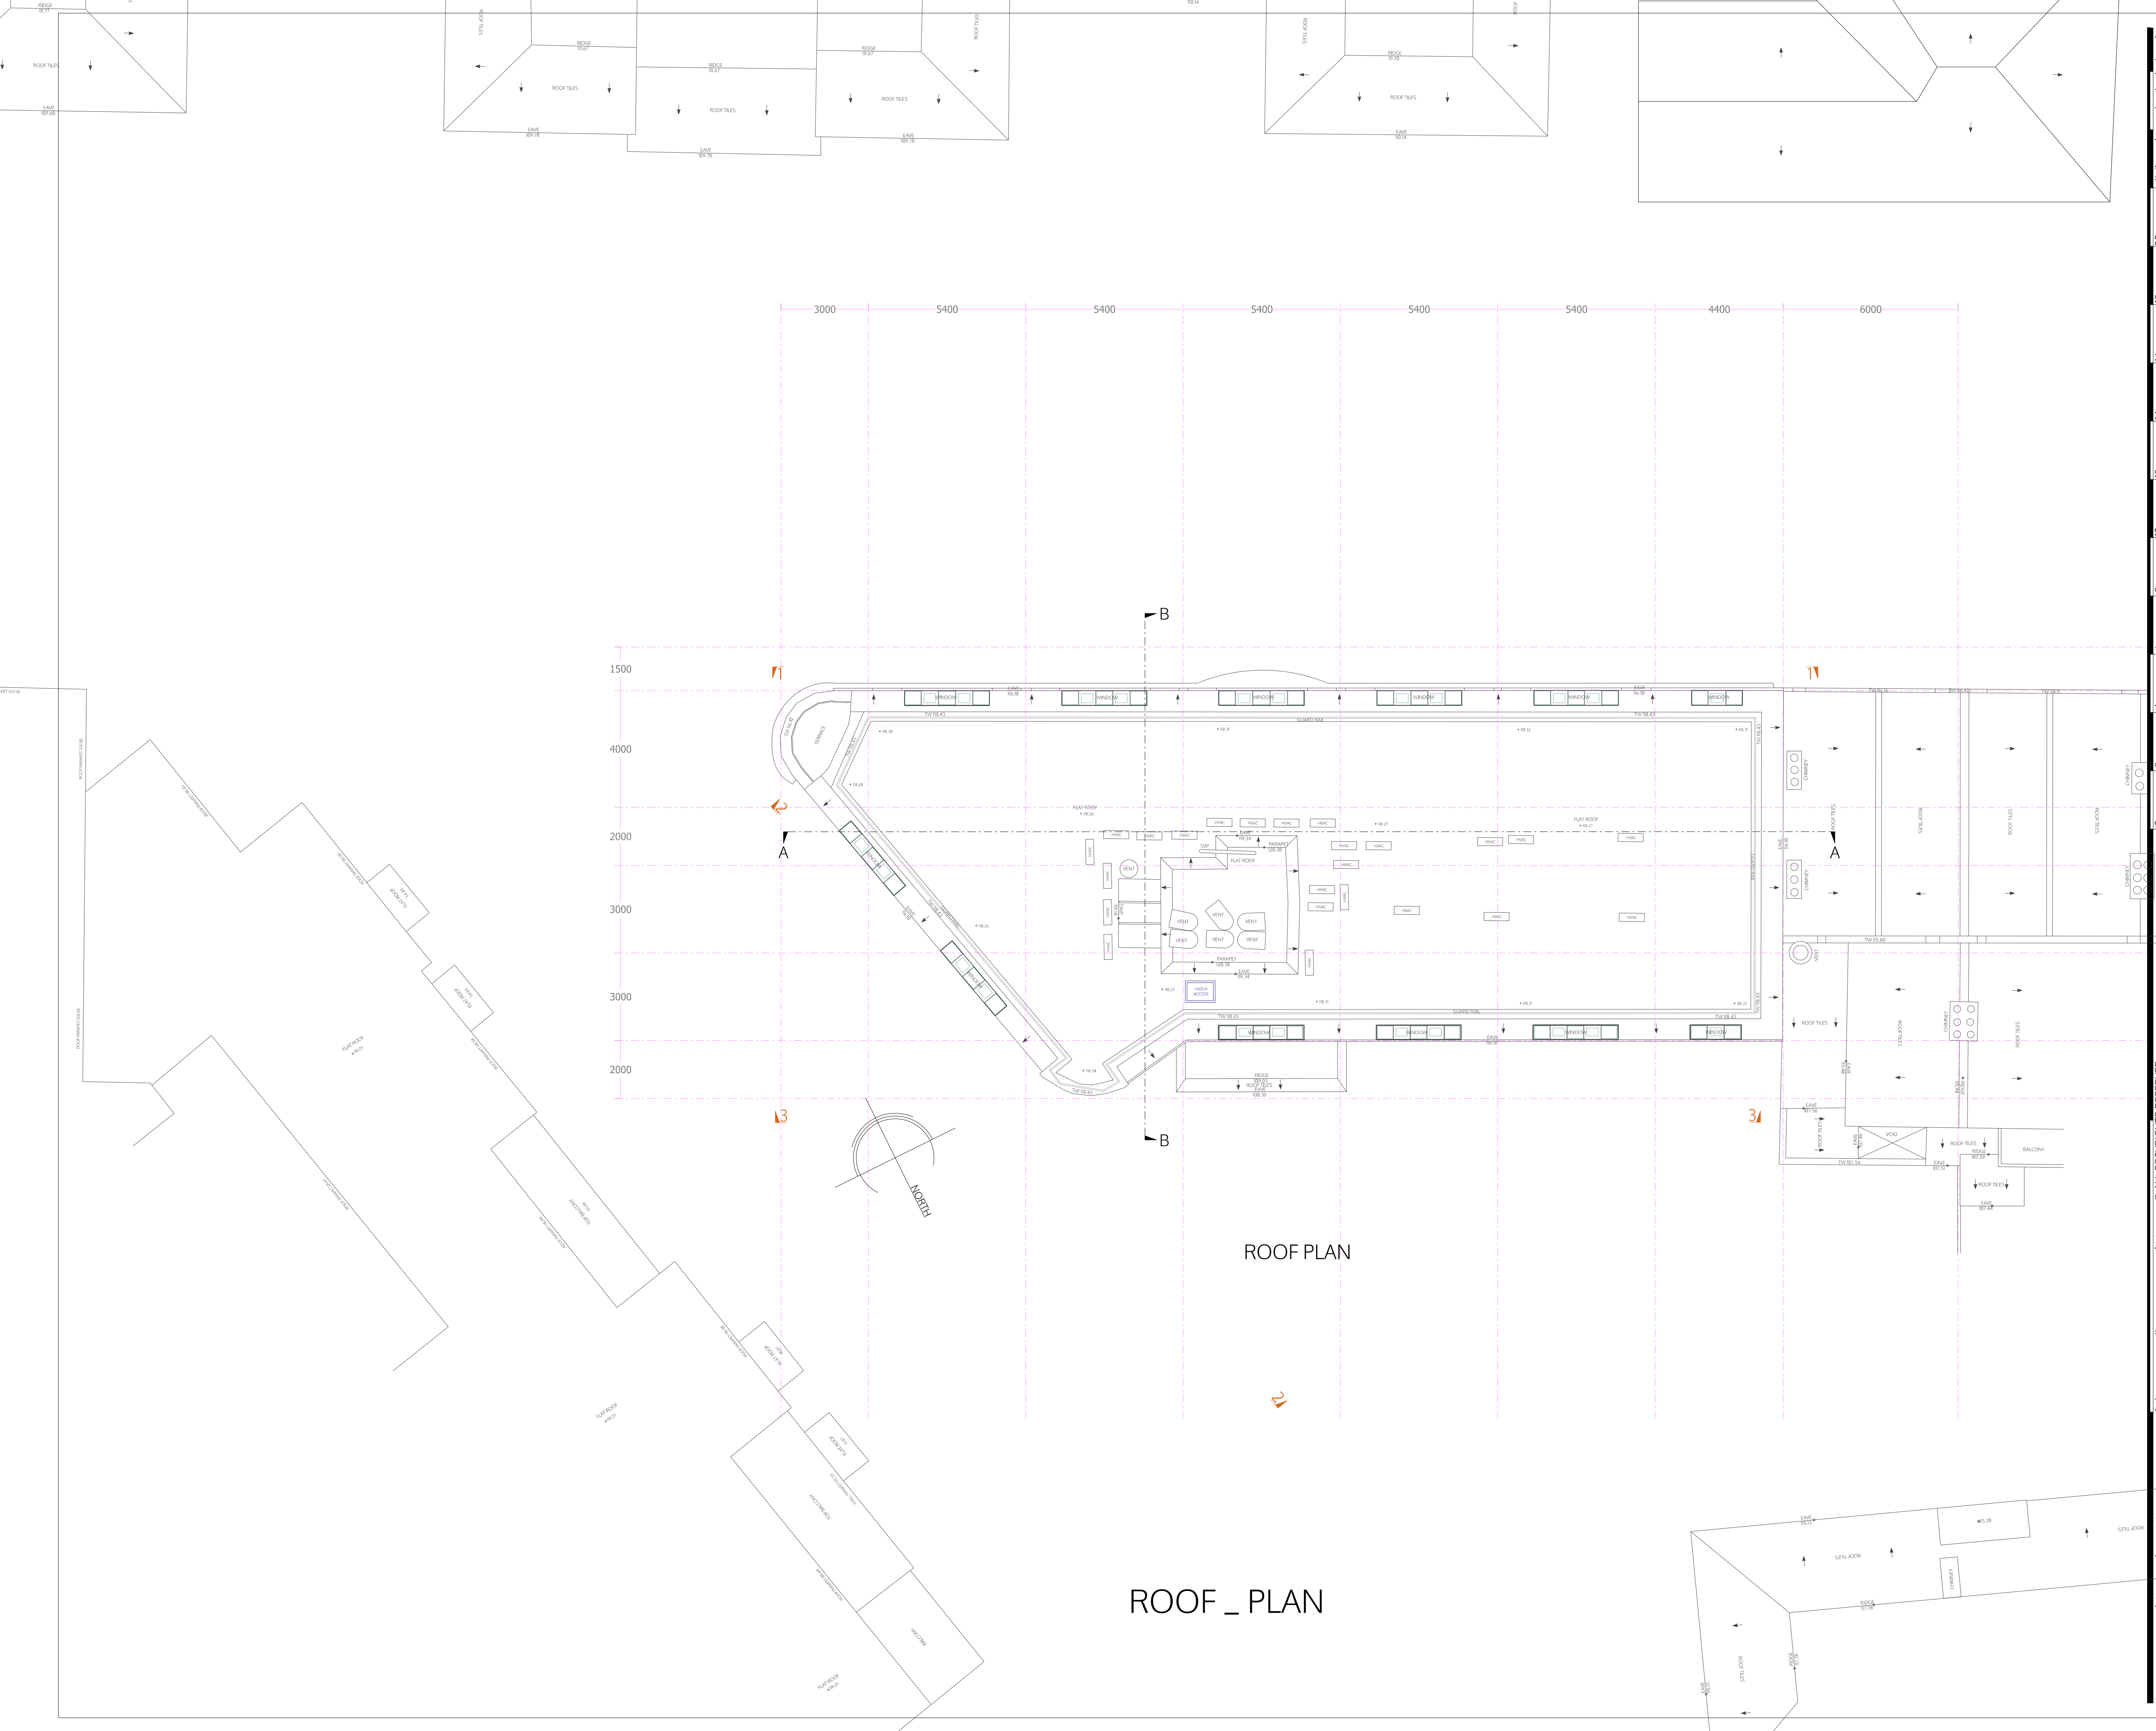

ROOF PLAN

ROOF _ PLAN

no. name date scale status title client project

© ALL COPYRIGHTS RESERVED

all dimensions to be checked on site

20 18 16 14 12 10 8 6 4 2 m 0

spaceAgent

Architects and Designers
London-Heidelberg-Barcelona-Brussels
spaceAgent Architects Ltd. is a RIBA Chartered Practice

www.spaceagent.com
mail@spaceagent.com

Conversion to residential
397 - 405 Archway Rd
London N6 4ER

Alliance 1903 LTD
Watford

Roof plan
as existing

EXISTING

1:200 @A3
1:100 @A1

04.05.2026

I.lezzi

ARC_E06



BACK ELEVATION - 3 (North)

BACK ELEVATION - 3 (North)

spaceAgent

Architects and Designers
London-Heidelberg-Barcelona-Brussels
spaceAgent Architects Ltd. is a RIBA Chartered Practice



Conversion to residential
397 - 405 Archway Rd
London N6 4ER

Alliance 1903 LTD
Watford

Back Elevation (North)
as existing

EXISTING

1:200 @A3

1:100 @A1

04.05.2026

I.lezzi

ARC_E07



SIDE ELEVATION - 2 (East)

SIDE ELEVATION - 2 (East)


spaceAgent
Architects and Designers
London-Heidelberg-Barcelona-Brussels
spaceAgent Architects Ltd. is a RIBA Chartered Practice

PROJECT
Conversion to residential
397 - 405 Archway Rd
London N6 4ER

CLIENT
Alliance 1903 LTD
Watford

TITLE
Side Elevation (East)
as existing

EXISTING	
	1:200 @A3
	1:100 @A1
	04.05.2026
	I.lezzi
	ARC_E08

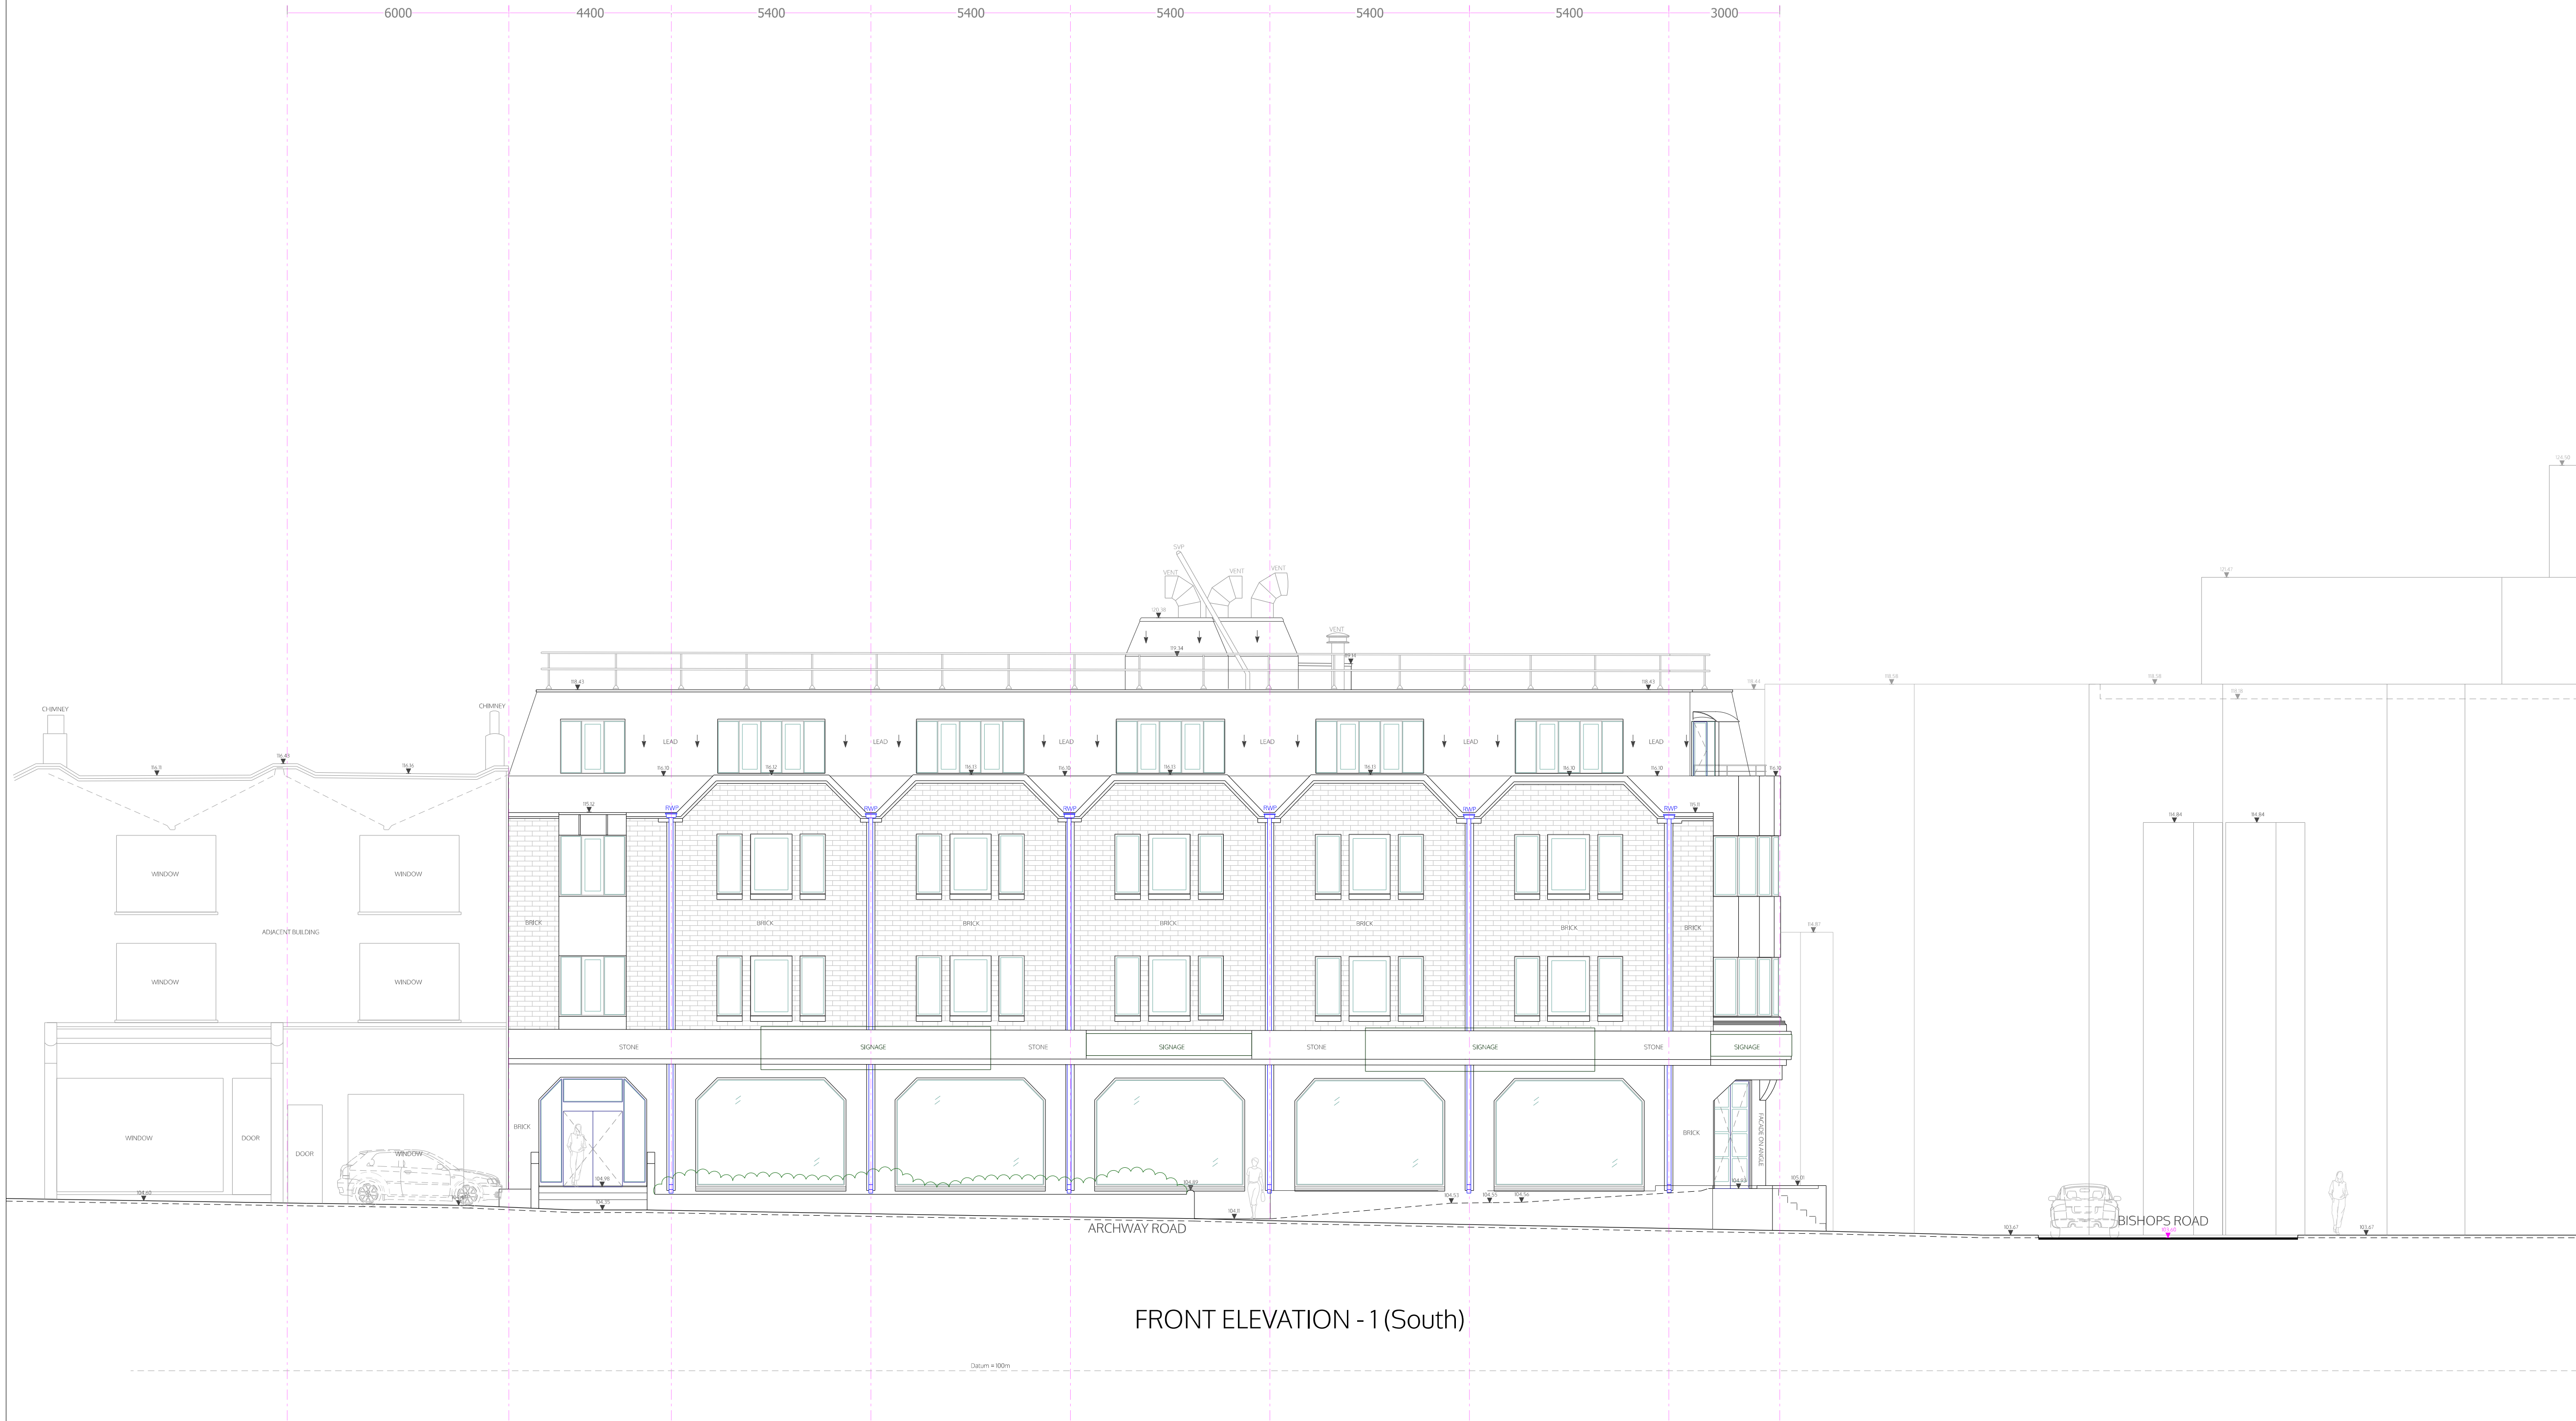

FRONT ELEVATION - 1 (South)

FRONT ELEVATION - 1 (South)

no.	name	date	scale	status	title	client	project	© ALL COPYRIGHTS RESERVED	m	0	2	4	6	8	10	12	14	16	18	20	all dimensions to be checked on site


spaceAgent
Architects and Designers
London-Heidelberg-Barcelona-Brussels
spaceAgent Architects Ltd. is a RIBA Chartered Practice

Conversion to residential
397 - 405 Archway Rd
London N6 4ER

Alliance 1903 LTD
Watford

Front Elevation (South)
as existing

EXISTING	
	1:200 @A3 1:100 @A1 04.05.2026 I.lezzi
ARC_E09	

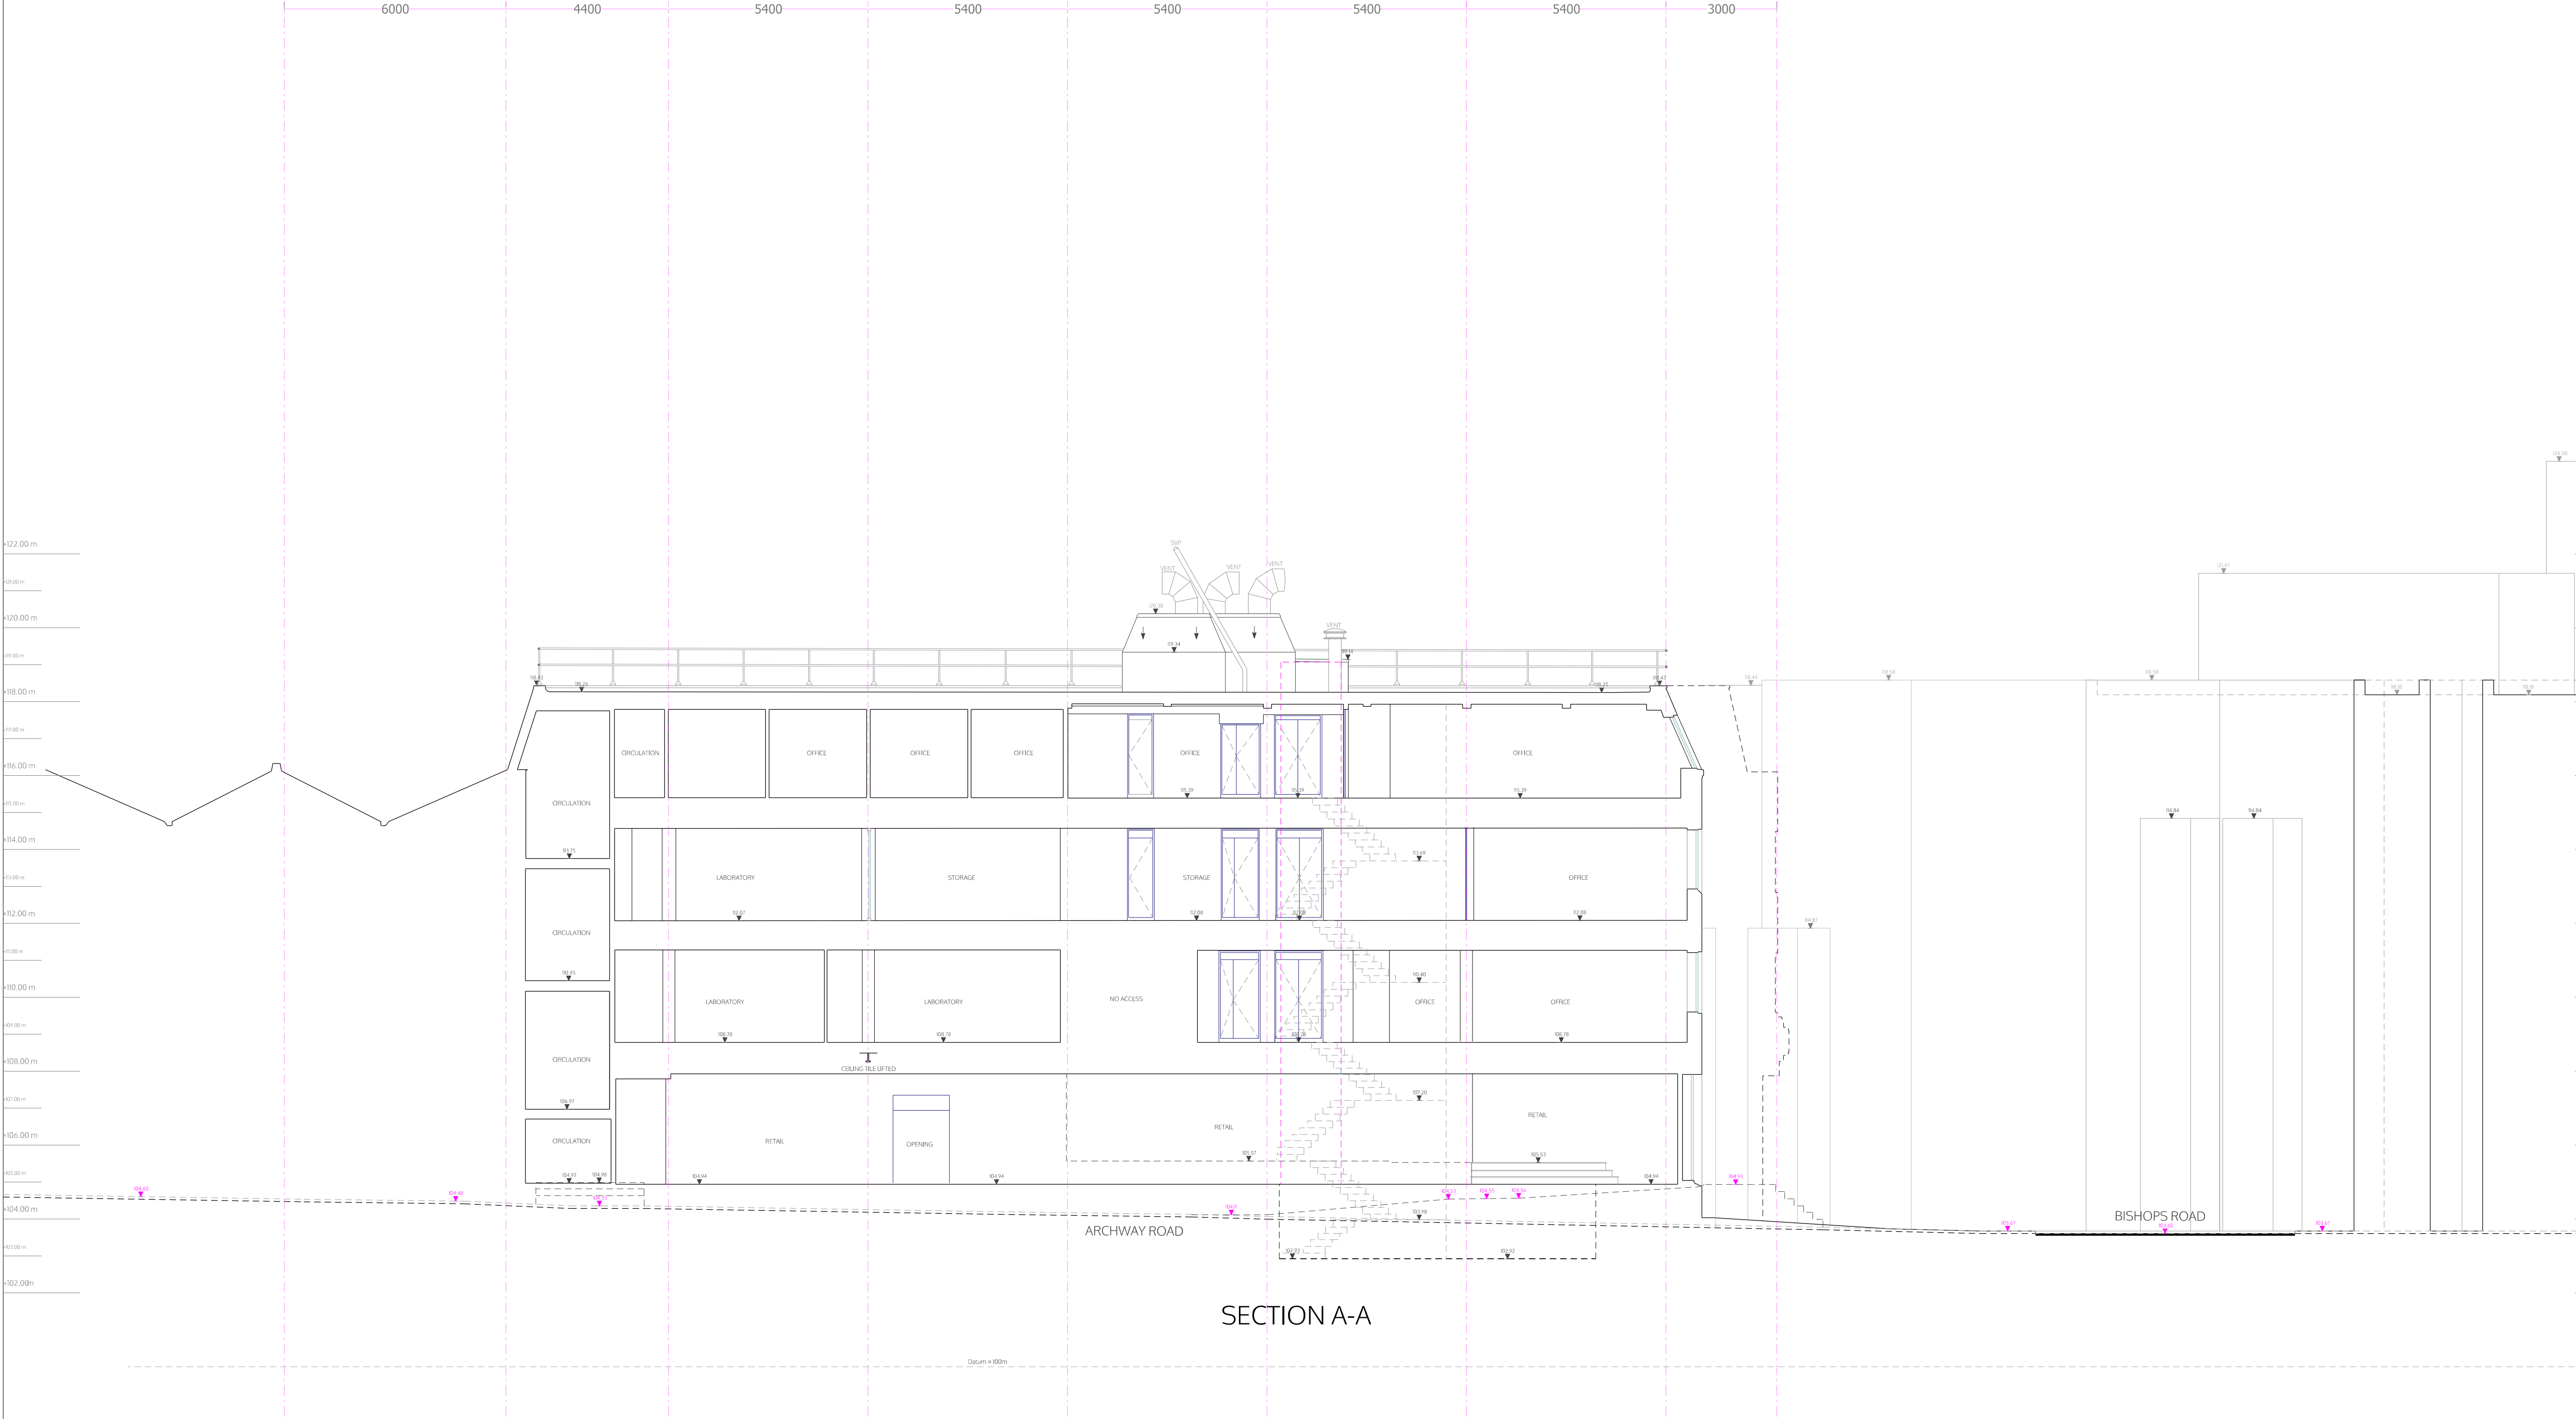

SECTION A-A

spaceAgent
Architects and Designers
London-Heidelberg-Barcelona-Brussels
spaceAgent Architects Ltd. is a RIBA Chartered Practice

Conversion to residential
397 - 405 Archway Rd
London N6 4ER

Alliance 1903 LTD
Watford

SECTION A-A
as existing

EXISTING	
	1:200 @A3
	1:100 @A1
	04.05.2026
	I.lezzi
	ARC_E10



spaceAgent
Architects and Designers
London-Heidelberg-Barcelona-Brussels
spaceAgent Architects Ltd. is a RIBA Chartered Practice

Conversion to residential
397 - 405 Archway Rd
London N6 4ER

Alliance 1903 LTD
Watford

SECTION B-B
as existing

EXISTING	
	1:200 @A3
	1:100 @A1
	04.05.2026
	I.lezzi
	ARC_E11