





FOURTH FLOOR _ PLAN

no. name date scale status title client project

all dimensions to be checked on site

spaceAgent

Architects and Designers
London-Heidelberg-Barcelona-Brussels
spaceAgent Architects Ltd. is a RIBA Chartered Practice

www.spaceagent.com
mail@spaceagent.com

Conversion to residential
397 - 405 Archway Rd
London N6 4ER

Alliance 1903 LTD
Watford

Fourth floor plan
as proposed
Series U = (Upward extension)

DRAFT

1:200 @A3
1:100 @A1
10.07.2026
I.lezzi

ARC_U06b



FIFTH FLOOR _ PLAN

no. name date scale status title client project

spaceAgent

Architects and Designers
London-Heidelberg-Barcelona-Brussels
spaceAgent Architects Ltd. is a RIBA Chartered Practice

www.spaceagent.com
mail@spaceagent.com

Conversion to residential
397 - 405 Archway Rd
London N6 4ER

Alliance 1903 LTD
Watford

Fifth floor plan
as proposed
Series U = (Upward extension)

DRAFT

1:200 @A3
1:100 @A1
10.07.2026
I.lezzi

ARC_U07b

all dimensions to be checked on site

20 18 16 14 12 10 8 6 4 2 m 0

© ALL COPYRIGHTS RESERVED



FIFTH FLOOR _ PLAN

no. name date scale status title client project

spaceAgent

Architects and Designers
London-Heidelberg-Barcelona-Brussels
spaceAgent Architects Ltd. is a RIBA Chartered Practice

www.spaceagent.com
mail@spaceagent.com

Conversion to residential
397 - 405 Archway Rd
London N6 4ER

Alliance 1903 LTD
Watford

Fifth floor plan
as proposed
Series U = (Upward extension)

1:200 @A3
1:100 @A1
10.08.2026
I.lezzi

ARC_U08b

all dimensions to be checked on site



BACK ELEVATION - 3

BACK ELEVATION - 3

no.	name	date	scale	status	title	client	project	© ALL COPYRIGHTS RESERVED	m	0	2	4	6	8	10	12	14	16	18	20	all dimensions to be checked on site
-----	------	------	-------	--------	-------	--------	---------	---------------------------	---	---	---	---	---	---	----	----	----	----	----	----	--------------------------------------

spaceAgent

Architects and Designers
London-Heidelberg-Barcelona-Brussels
spaceAgent Architects Ltd. is a RIBA Chartered Practice


www.spaceagent.com
mail@spaceagent.com

Conversion to residential
397 - 405 Archway Rd
London N6 4ER

Alliance 1903 LTD
Watford

Back Elevation
as proposed
Series U = (Upward extension)

planning only	
	1:200 @A3 1:100 @A1 10.07.2026 I.lezzi
ARC_U09b	

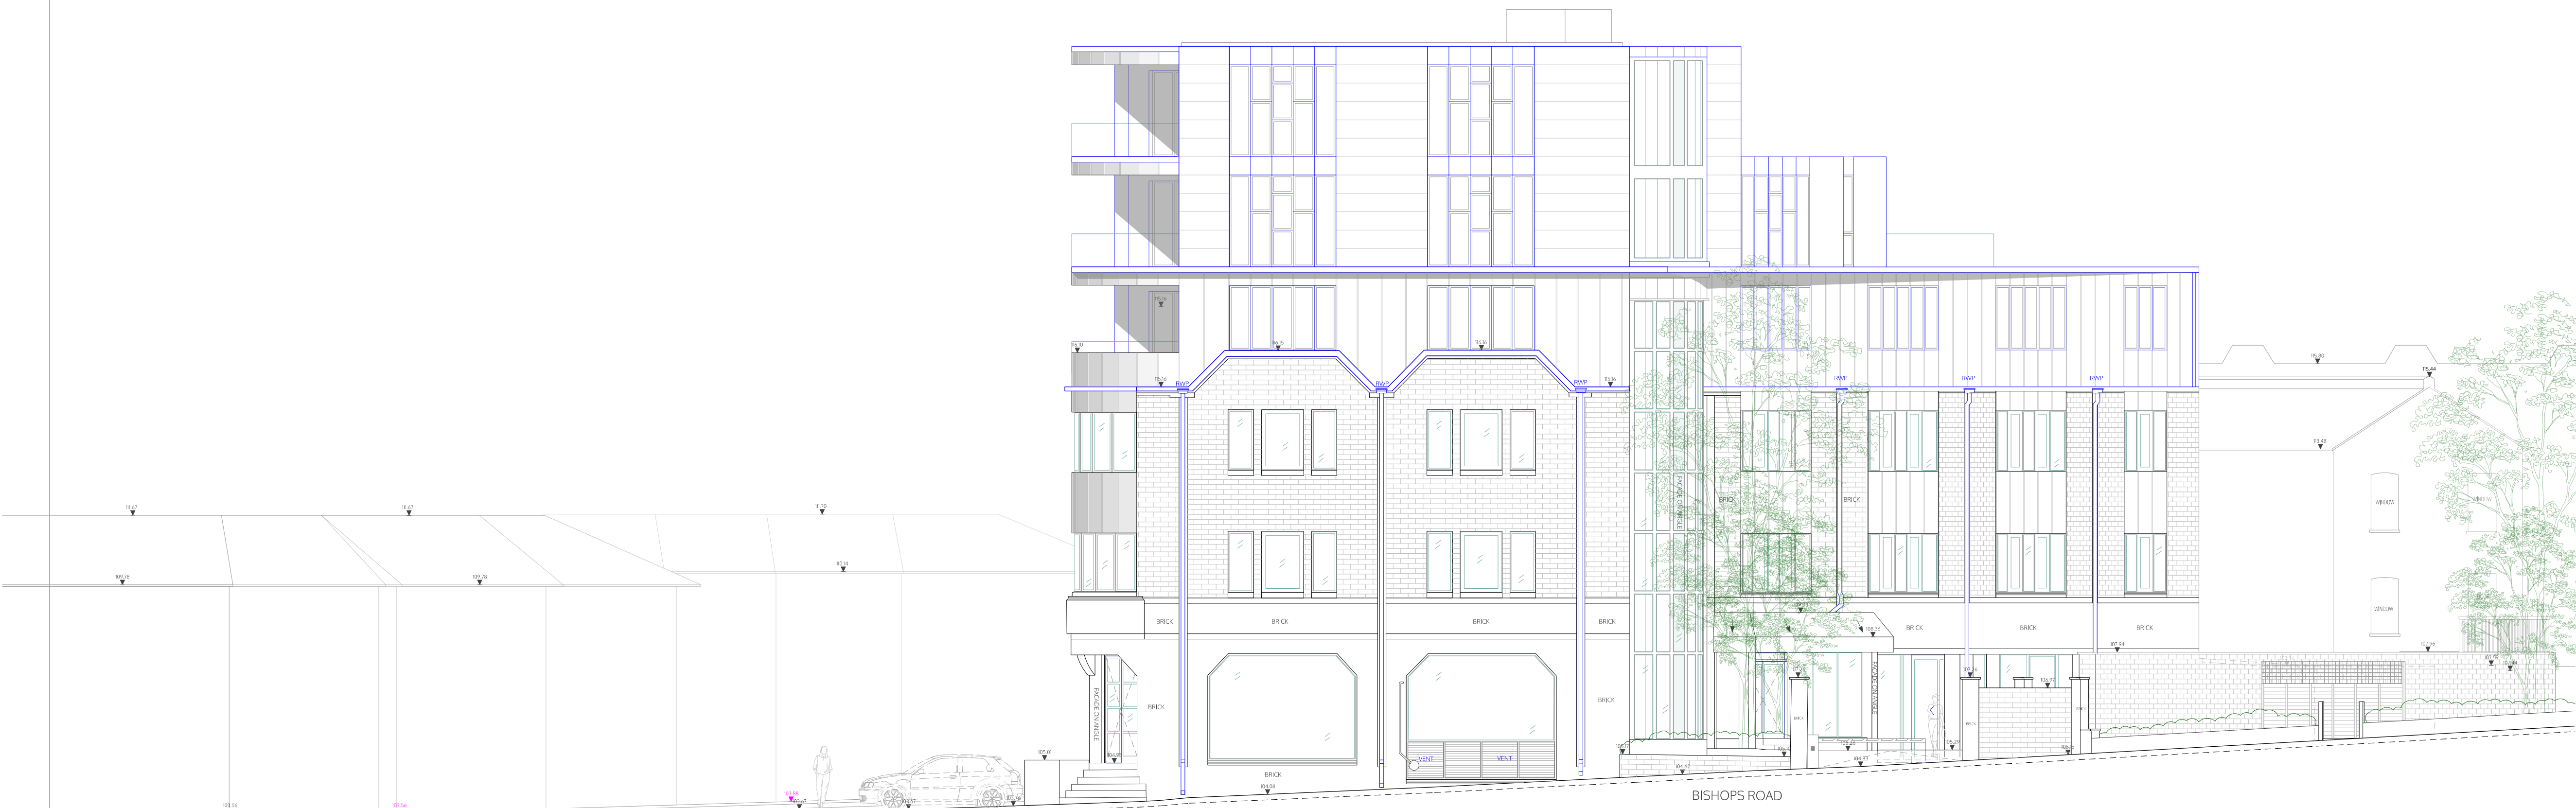

SIDE ELEVATION - 2

SIDE ELEVATION - 2

no.

name

date

scale

status

title

client

project

© ALL COPYRIGHTS RESERVED

m

0

2

4

6

8

10

12

14

16

18

20

all dimensions to be checked on site

+102.00

+104.00

+106.00

+108.00

+110.00

+112.00

+114.00

+116.00

+118.00

+120.00

+122.00

spaceAgent

Architects and Designers
London-Heidelberg-Barcelona-Brussels
spaceAgent Architects Ltd. is a RIBA Chartered Practice



Conversion to residential
397 - 405 Archway Rd
London N6 4ER

Alliance 1903 LTD
Watford

Side Elevation
as proposed
Series U = (Upward extension)

planning only	
	1:200 @A3
	1:100 @A1
	10.07.2026
	I.lezzi
	ARC_U10b



FRONT ELEVATION - 1

FRONT ELEVATION - 1

spaceAgent
Architects and Designers
London-Heidelberg-Barcelona-Brussels
spaceAgent Architects Ltd. is a RIBA Chartered Practice

Conversion to residential
397 - 405 Archway Rd
London N6 4ER

Alliance 1903 LTD
Watford

Front Elevation
as proposed
Series U = (Upward extension)

planning only	
	1:200 @A3
	1:100 @A1
	10.07.2026
	I.lezzi
	ARC_U11b